


VIEW D-D

NO SEPARATE PAYMENT WILL BE MADE FOR FURNISHING AND
INSTALLING THE COVER PLATE. THE ENTIRE COST OF THIS WORK
SHALL BE INCLUDED IN THE LUMP SUM PRICE FOR "-----"

INSERT "MODULAR EXPANSION JOINT SEALS" OR "EXPANSION JOINT SEALS" AS APPLICABLE.

MEDIAN BARRIER COVER PLATE DETAIL

FIGURE 6 - 30 M

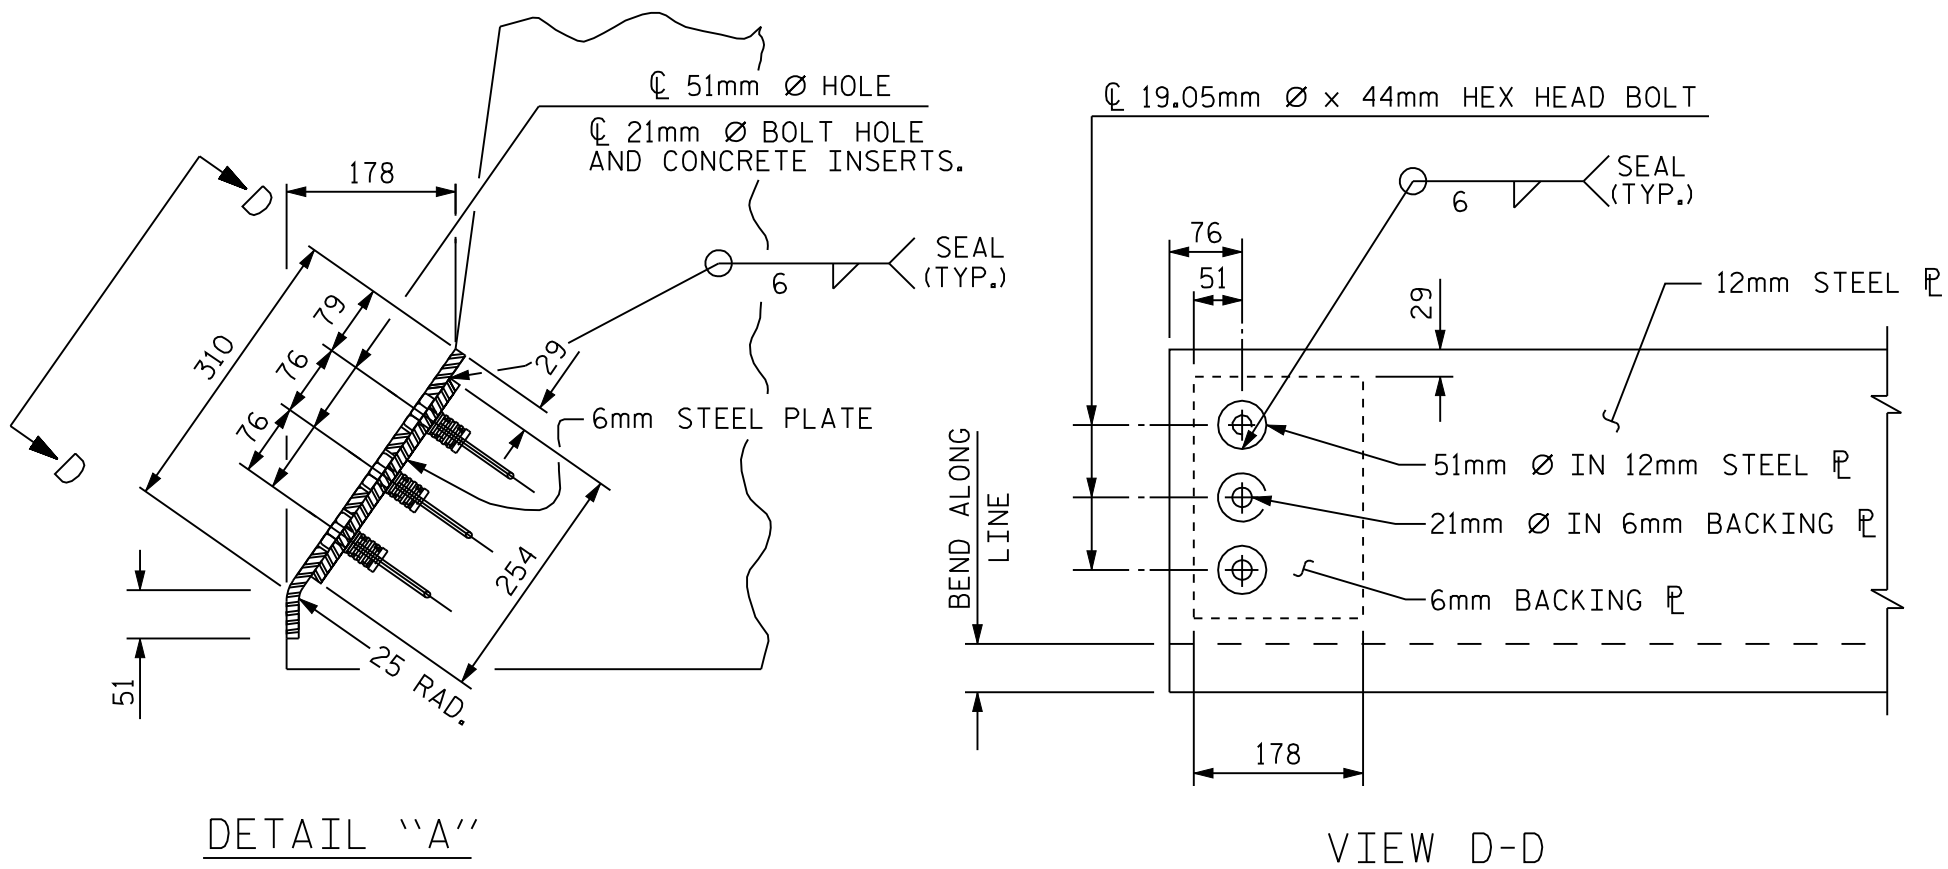

NOTE ON THE PLANS:

NO SEPARATE PAYMENT WILL BE MADE FOR FURNISHING AND INSTALLING THE COVER PLATE. THE ENTIRE COST OF THIS WORK SHALL BE INCLUDED IN THE LUMP SUM PRICE FOR "-----"

NOTE TO DETAILER:

INSERT "MODULAR EXPANSION JOINT SEALS" OR EXPANSION JOINT SEALS" AS APPLICABLE.

MEDIAN BARRIER COVER PLATE DETAIL